




North West Elevation

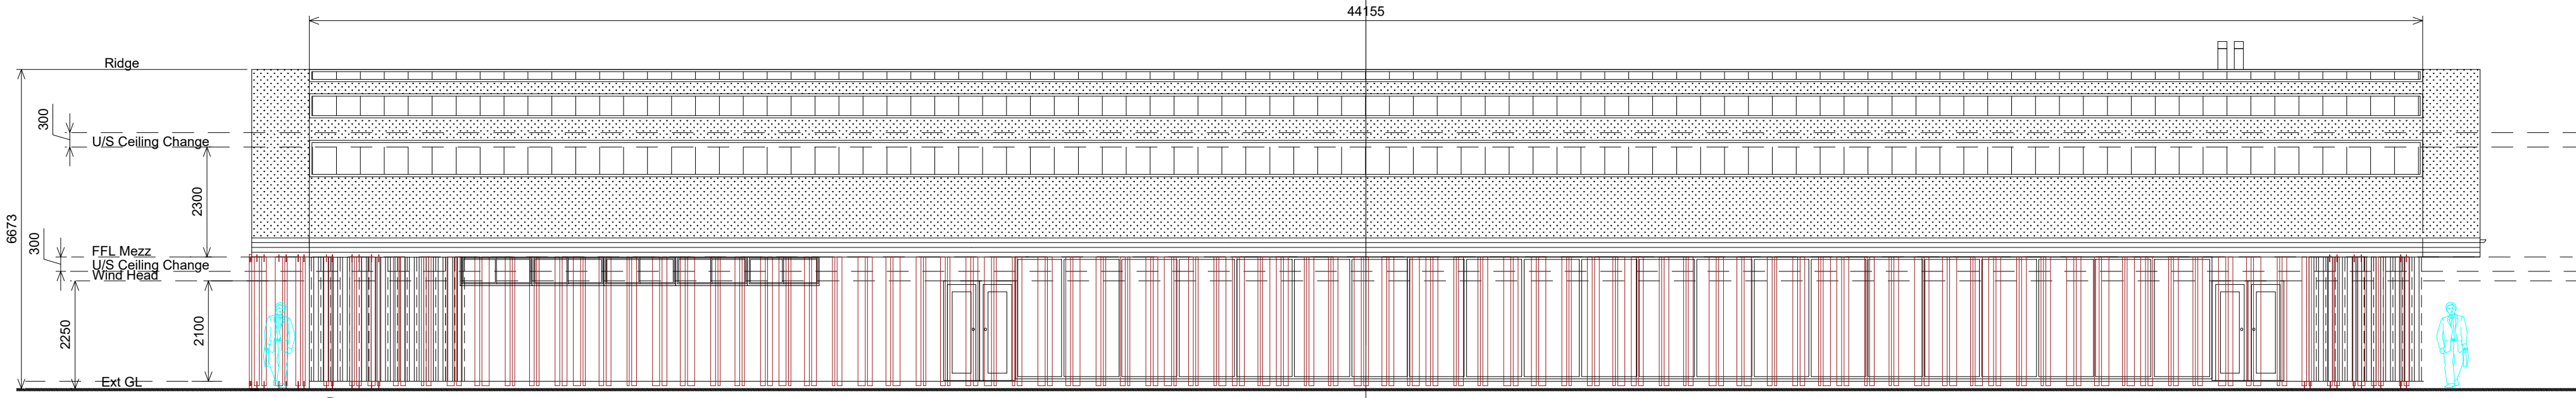

South East Elevation

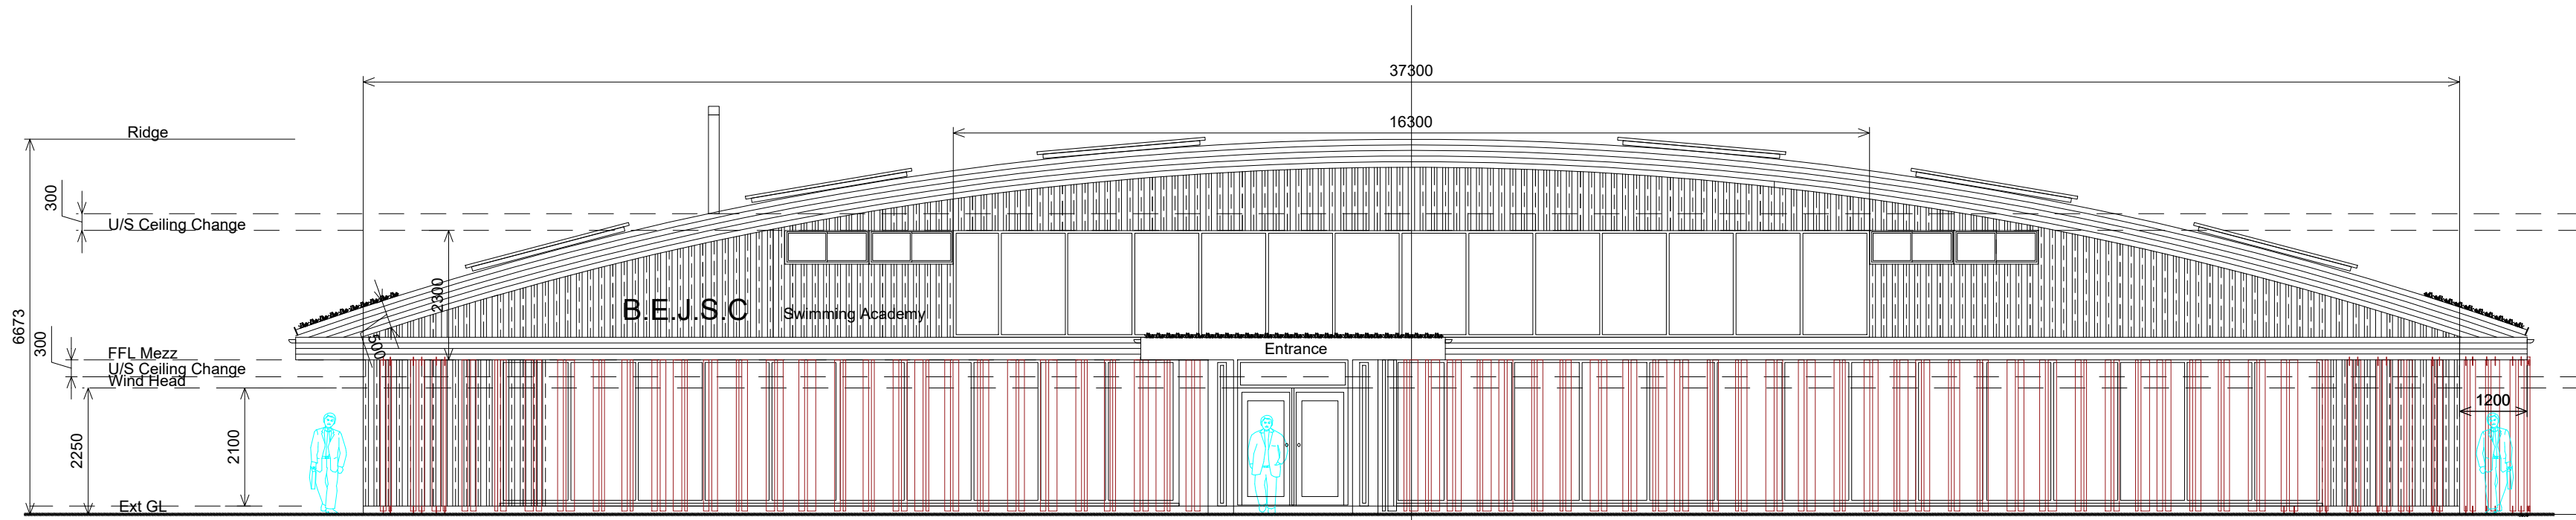

South West Elevation

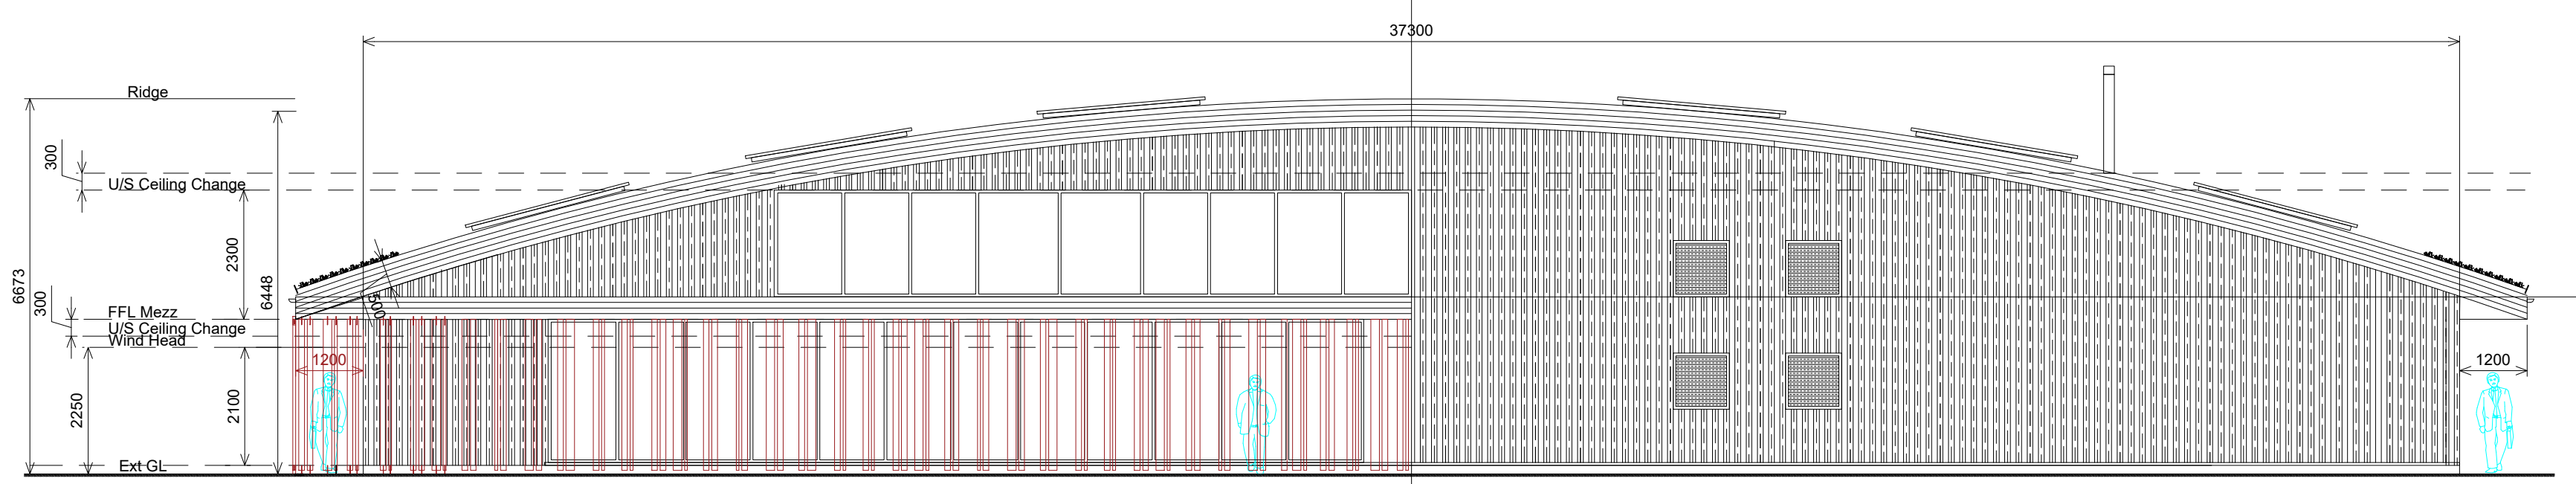

North East Elevation



REV.	DATE	COMMENTS	AUTHOR / CHECKED
DRAWING NO.	PRE APP 300	AGENT	STORR ARCHITECTURE
DATE	APR 21	SCALE	1:100
STATUS	PRE-APPLICATION	SIZE	A1
		TITLE	BOURNE END JUNIOR SCHOOL - SWIMMING POOL
		REV	DETAIL
			PROPOSED ELEVATIONS

ONLY FIGURED DIMENSIONS ARE TO BE WORKED FROM. DISCREPANCIES MUST BE REPORTED TO THE DESIGNER BEFORE PROCEEDING. CONTRACTORS MUST CHECK ALL DIMENSIONS ON SITE. ALL DIMENSION ARE IN MILLIMETRES. THIS DRAWING IS COPYRIGHT. THIS DRAWING IS NOT FOR CONSTRUCTION.

