




SECTION B
Scale 1 : 100

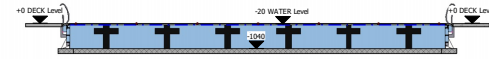


SECTION C
Scale 1 : 100

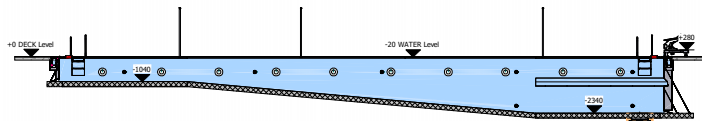


SECTION A
Scale 1 : 100

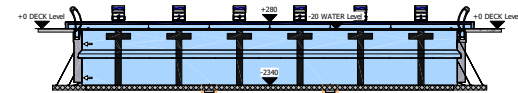

SECTION D
Scale 1 : 100

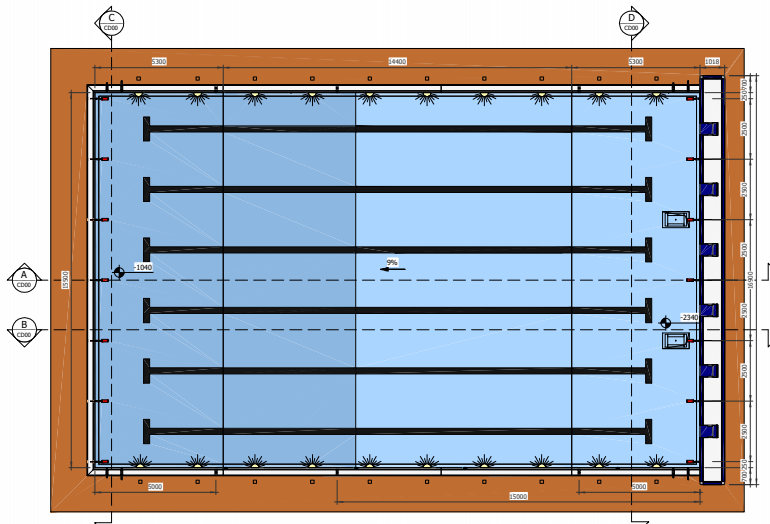

POOL PLAN VIEW
Scale 1 : 100

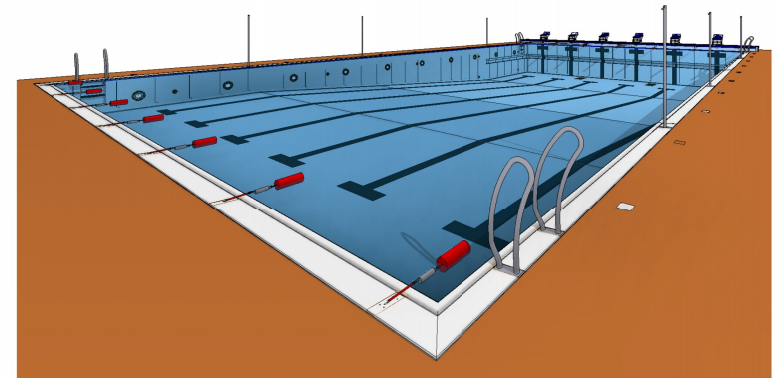

POOL PERIMETER AND POSITION OF ACCESSORIES HAVE TO BE DEFINED DURING THE NEGOTIATION

Client BESIC	Pool description MAIN POOL
Technology MY CLASSIC COMP	Dimension (m) 25 x 15,5
Perimeter (m) 61	Surface (m ²) 387,5 m ²
Drawing number 602/007	Volume (m ³) ~839 m ³
Date 01/04/2021	N° Project 1221032
	N° Sheet 0200
	Scale 1:100
	Drawn HP
NOT FOR CONSTRUCTION	



Myrtha Pools
Commercial division of the
ASIT CASCIONE SPA
46043 Castiglione delle
Stiviere (MN)
TEL. 0376-942661
PAX 0376-614163
e-mail:
info@myrthapools.com
info@piscinecastiglione.it